


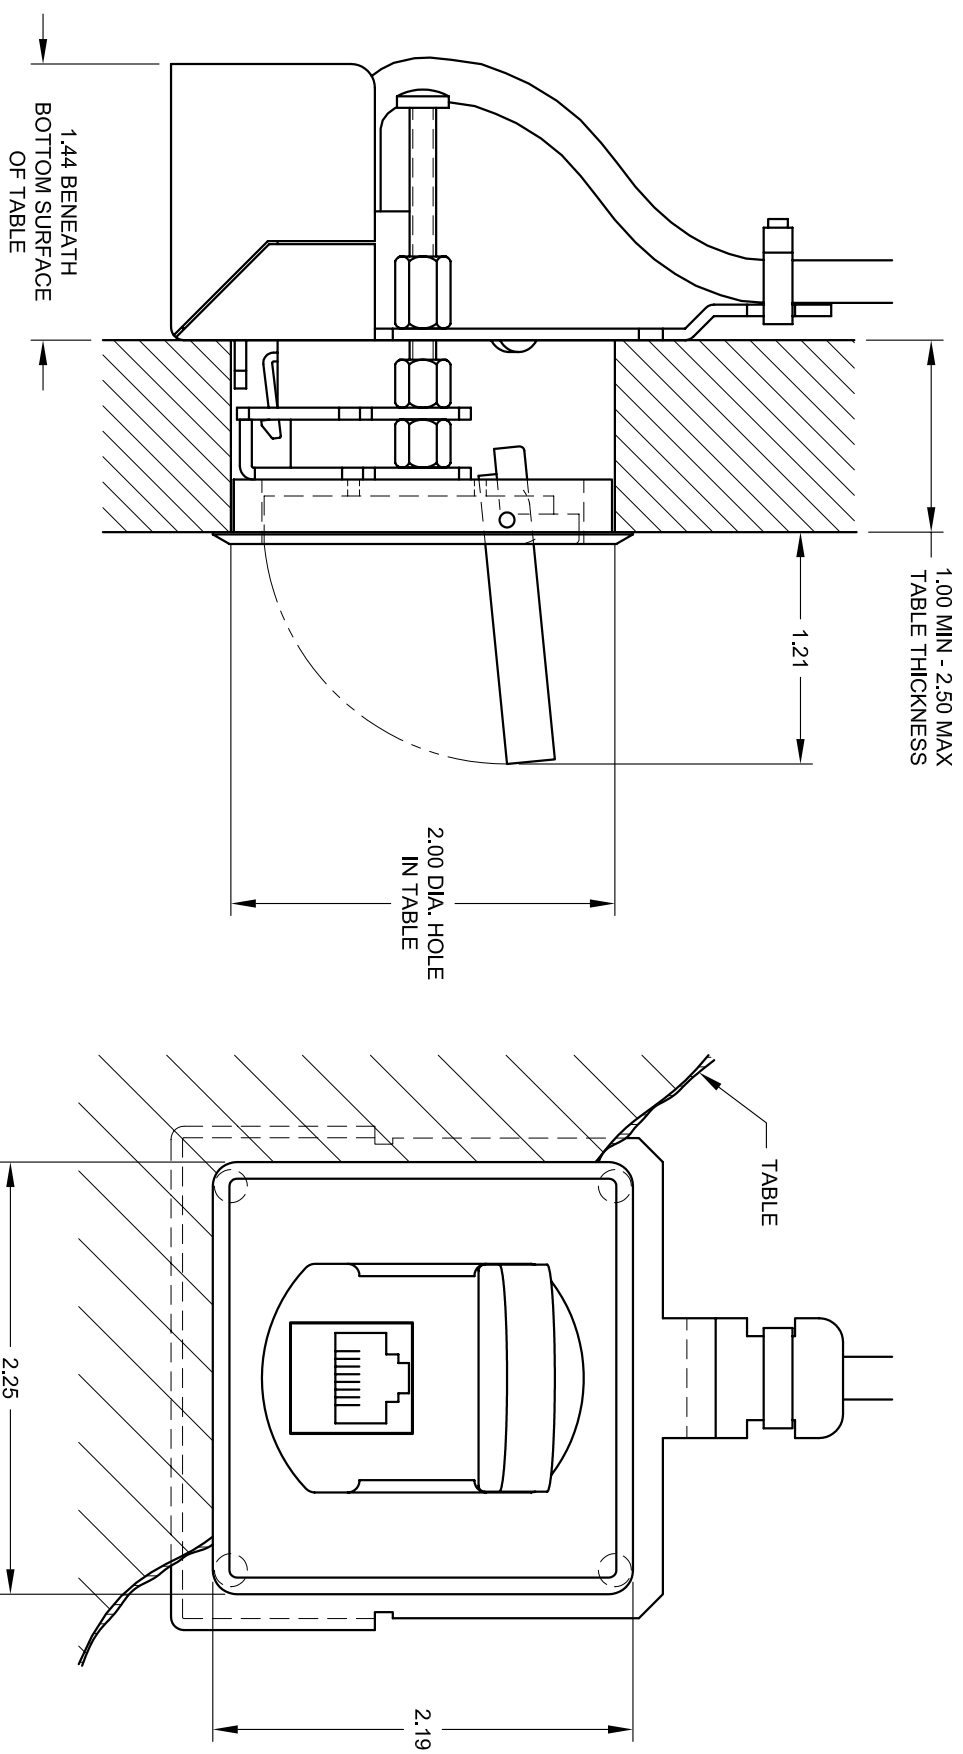

FSP Inc. 244 BERGEN BLVD. PATTERSON, NJ 07654 (973) 782-3318 FAX (973) 782-3319	TITLE:		
	TABLE BOX T3-CAT5SQ		
	DRAWN BY: JRE	DATE: 10/21/08	REV: -
	DWG#: T3-CAT5SQ	SCALE: 1:1	